


**GENERAL NOTES :**

1. ALL DIMENSIONS ARE IN MM
2. DO NOT SCALE THE DRAWING. ONLY WRITTEN DIMENSIONS SHALL BE FOLLOWED, ANY DISCREPANCIES NOTED SHALL BE BROUGHT TO THE NOTICE OF THE ARCHITECT.

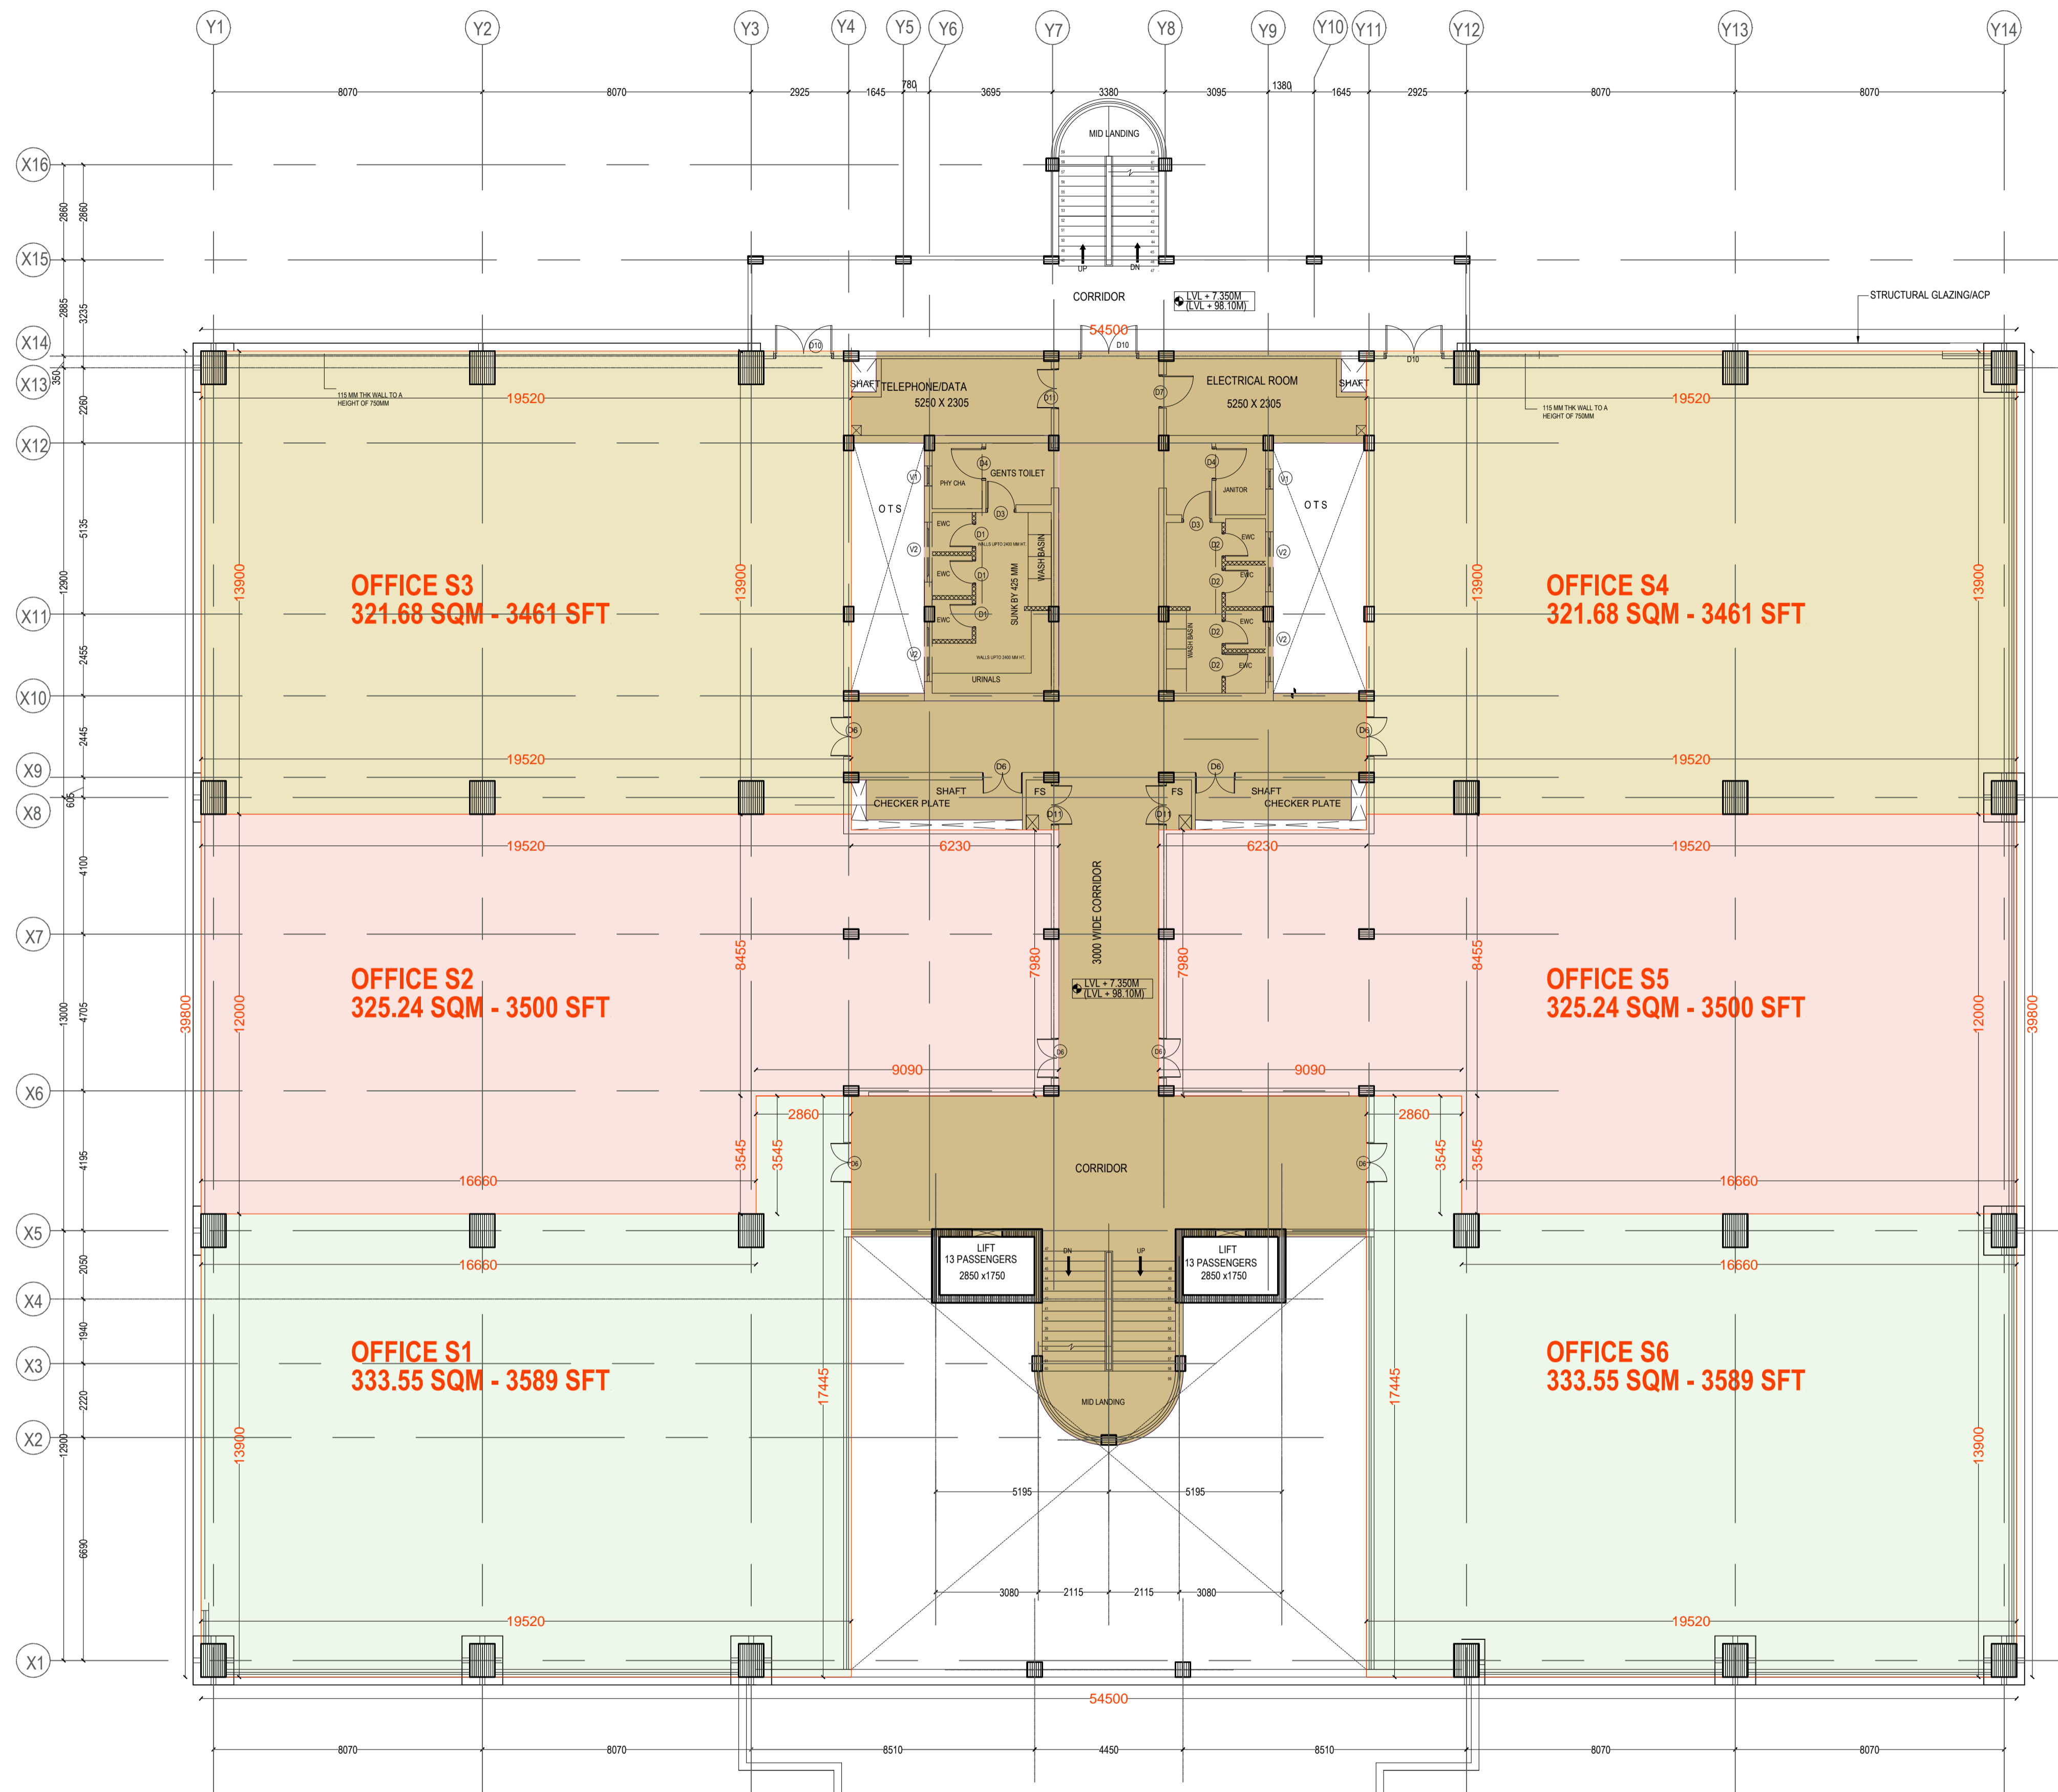

1 SECOND FLOOR PLAN

**REFERENCE:**  
 EX - ELEVATION  
 SX - SECTION  
 00X - DETAIL NUMBER  
 00X - SHEET NUMBER

00	14/12/16	SWA	MCK		AREA DETAILS	MCK	
Rev.	Date	Drawn	Code	Sign.	Description	Code	Sign.
			Checked			Approved	
TECHNICAL CONSULTANT			Client		ELCOT		
Wadia Techo-Engineering Services Limited			Unit		ADMINISTRATIVE BUILDING STILT+3 FLOORS		
			Project		PROPOSED I.T. SEZ AT HOSUR, TAMILNADU.		
Plot No. ELCOT ADMIN			Title SECOND FLOOR PLAN				
TO FIT			WT 1846	04	A	01	DE 002 00
Scale			Job no.	Stage	Dept	Bldg.no.	Drg.no. Rev.