
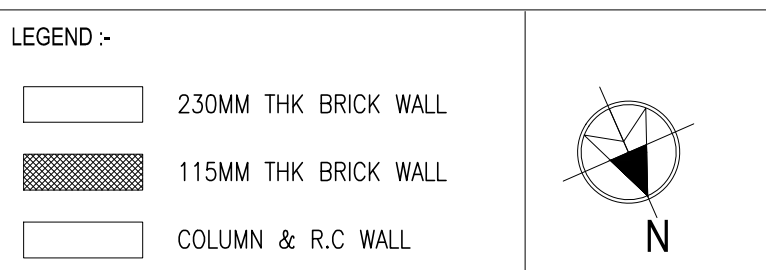


LIST OF ABBREVIATIONS

- ACO - AIR OUTLET
- DCO - DATA OUTLET
- EDO - ELECTRICAL OUTLET
- FCO / FHC2 - FIRE OUTLET / FIRE HYDRANT OUTLET
- GCO - GENERAL OUTLET
- LLO - LIFT LOBBY PRESSURIZATION OUTLET
- PCO - PLUMBING OUTLET
- RCD - RAINWATER OUTLET
- SPCO - STAIRCASE PRESSURIZATION OUTLET
- TPO - TOILET PLUMBING OUTLET

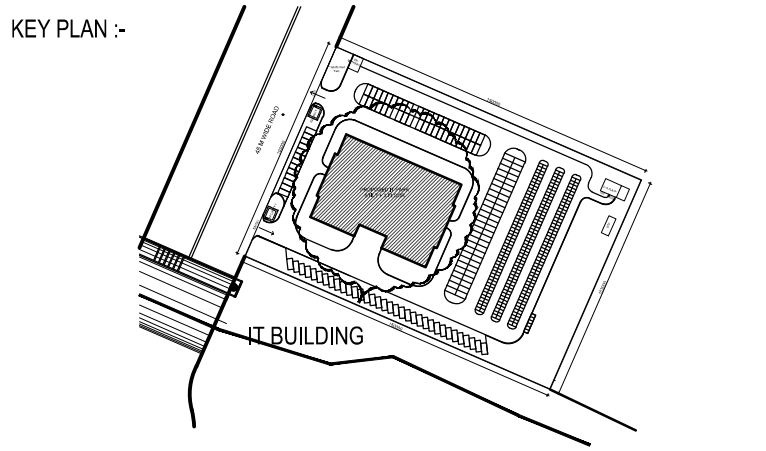

GENERAL NOTES:


- ALL DIMENSIONS ARE IN MILLIMETRES AND ARE UNFINISHED DIMENSIONS UNLESS OTHERWISE SPECIFIED.
- ALL LEVELS ARE IN METRES AND ARE UNFINISHED LEVELS UNLESS OTHERWISE SPECIFIED.
- DO NOT SCALE DRAWINGS. ONLY WRITTEN DIMENSIONS SHALL BE FOLLOWED. ANY DISCREPANCIES NOTED SHALL BE BROUGHT TO THE NOTICE OF THE ARCHITECT PRIOR TO EXECUTION.
- FOR DETAILS SUCH AS DOORS, WINDOWS, GRILLS, GATES, SKYLIGHT, TOILETS, STAIRCASES, HANDRAIL, RAILING, ETC. REFER RESPECTIVE ARCHITECTURAL DRAWINGS.
- THESE DRAWINGS SHALL BE CORRELATED AND READ IN CONJUNCTION WITH RESPECTIVE CONSULTANT'S APPROVED DRAWINGS FOR STRUCTURAL MEMBERS, SERVICES SUCH AS PLUMBING, SANITARY, ELECTRICAL, AIR-CONDITIONING, VENTILATION, RAINWATER DRAINAGE & WATERPROOFING AND LANDSCAPING. ANY DISCREPANCIES NOTED SHALL BE BROUGHT TO THE NOTICE OF THE ARCHITECT PRIOR TO EXECUTION.
- ALL TOILETS WILL HAVE SUNK FLOORS (UNLESS OTHERWISE SPECIFIED) AS PER RESPECTIVE STRUCTURAL DRAWINGS, AND WATERPROOFING AS PER SPECIFICATION.
- ALL ROOF SLABS TO HAVE WATERPROOFING AND INSULATION TREATMENT AS PER SPECIFICATIONS.

SCHEDULE OF JOINERY

TYPE	DESCRIPTION	SIZE
D	FLUSH DOOR (SINGLE LEAF)	1200 x 2400
D1	FLUSH DOOR WITH VISION PANEL (SINGLE LEAF)	1000 x 2400
D2	FLUSH DOOR (SINGLE LEAF)	1000 x 2400
D3	FLUSH DOOR (SINGLE LEAF)	750 x 2100
FD	FIRE DOOR (DOUBLE LEAF)	1800 x 2400
FD1	FIRE DOOR (SINGLE LEAF)	1200 x 2400
GD	GLASS DOOR (DOUBLE LEAF)	2000 x 2400
SD	SLIDING FLUSH DOOR	1000 x 2400
TD	TRAP DOOR	750 x 2100
TD1	TRAP DOOR	1000 x 1800
TD2	TRAP DOOR	600 x 1800
V	ALUMINIUM LOUVERED VENTILATOR	600 x 600
W	ALUMINIUM OPENABLE WINDOW	3000 x 1500
W1	ALUMINIUM FIXED WINDOW	1200 x 1200

TOTAL BUILT UP AREA STATEMENT:

S.No	Description	Sq.M	Sq.Ft
1.	MAIN BUILDING (GROUND FLOOR)	2234.75	24054.65
2.	MAIN BUILDING (FIRST FLOOR)	2179.73	23462.42
3.	MAIN BUILDING (SECOND FLOOR)	2179.73	23462.42
4.	MAIN BUILDING (TERRACE FLOOR)	228.04	2454.602
TOTAL AREA		6822.25	73434.09

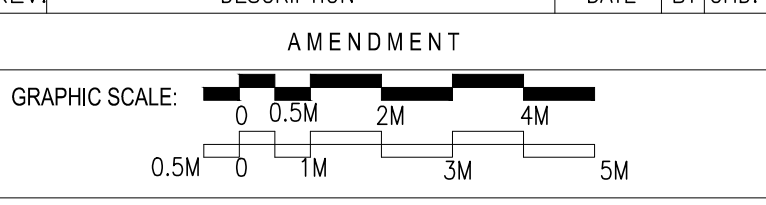

GRAPHIC SCALE: 0 0.5M 1M 2M 3M 4M 5M

CLIENT:
ELECTRONICS CORPORATION OF TAMILNADU LTD.,
IT PARK - VADAPALANJI, MADURAI.

PROJECT:
PROPOSED IT BUILDING AT MADURAI.

DRAWING TITLE:
TERRACE FLOOR PLAN

SCALE: 1:100 **DRAWN:** K.BHARANI **REV**

DATE: 14-01-15 **CHKD:** V.Ramesh kumar

DRAWING NO:
EL-V-OFF1-AR01-T1-01-189253 **R5**


ARCHITECTURE • INTERIOR DESIGN • ENGINEERING • PLANNING • CONSTRUCTION MANAGEMENT

CRN
C R NARAYANA SAO

10, KARPAGAMBAL NAGAR,
MYLAPORE, CHENNAI-600 004

B.Tech, (Hons), M.S., (II), Ph.D., M.Am.Soc. C.E., F.I.E., F.I.V.,
Chartered Engineer - Registered Architect.

IT BUILDING

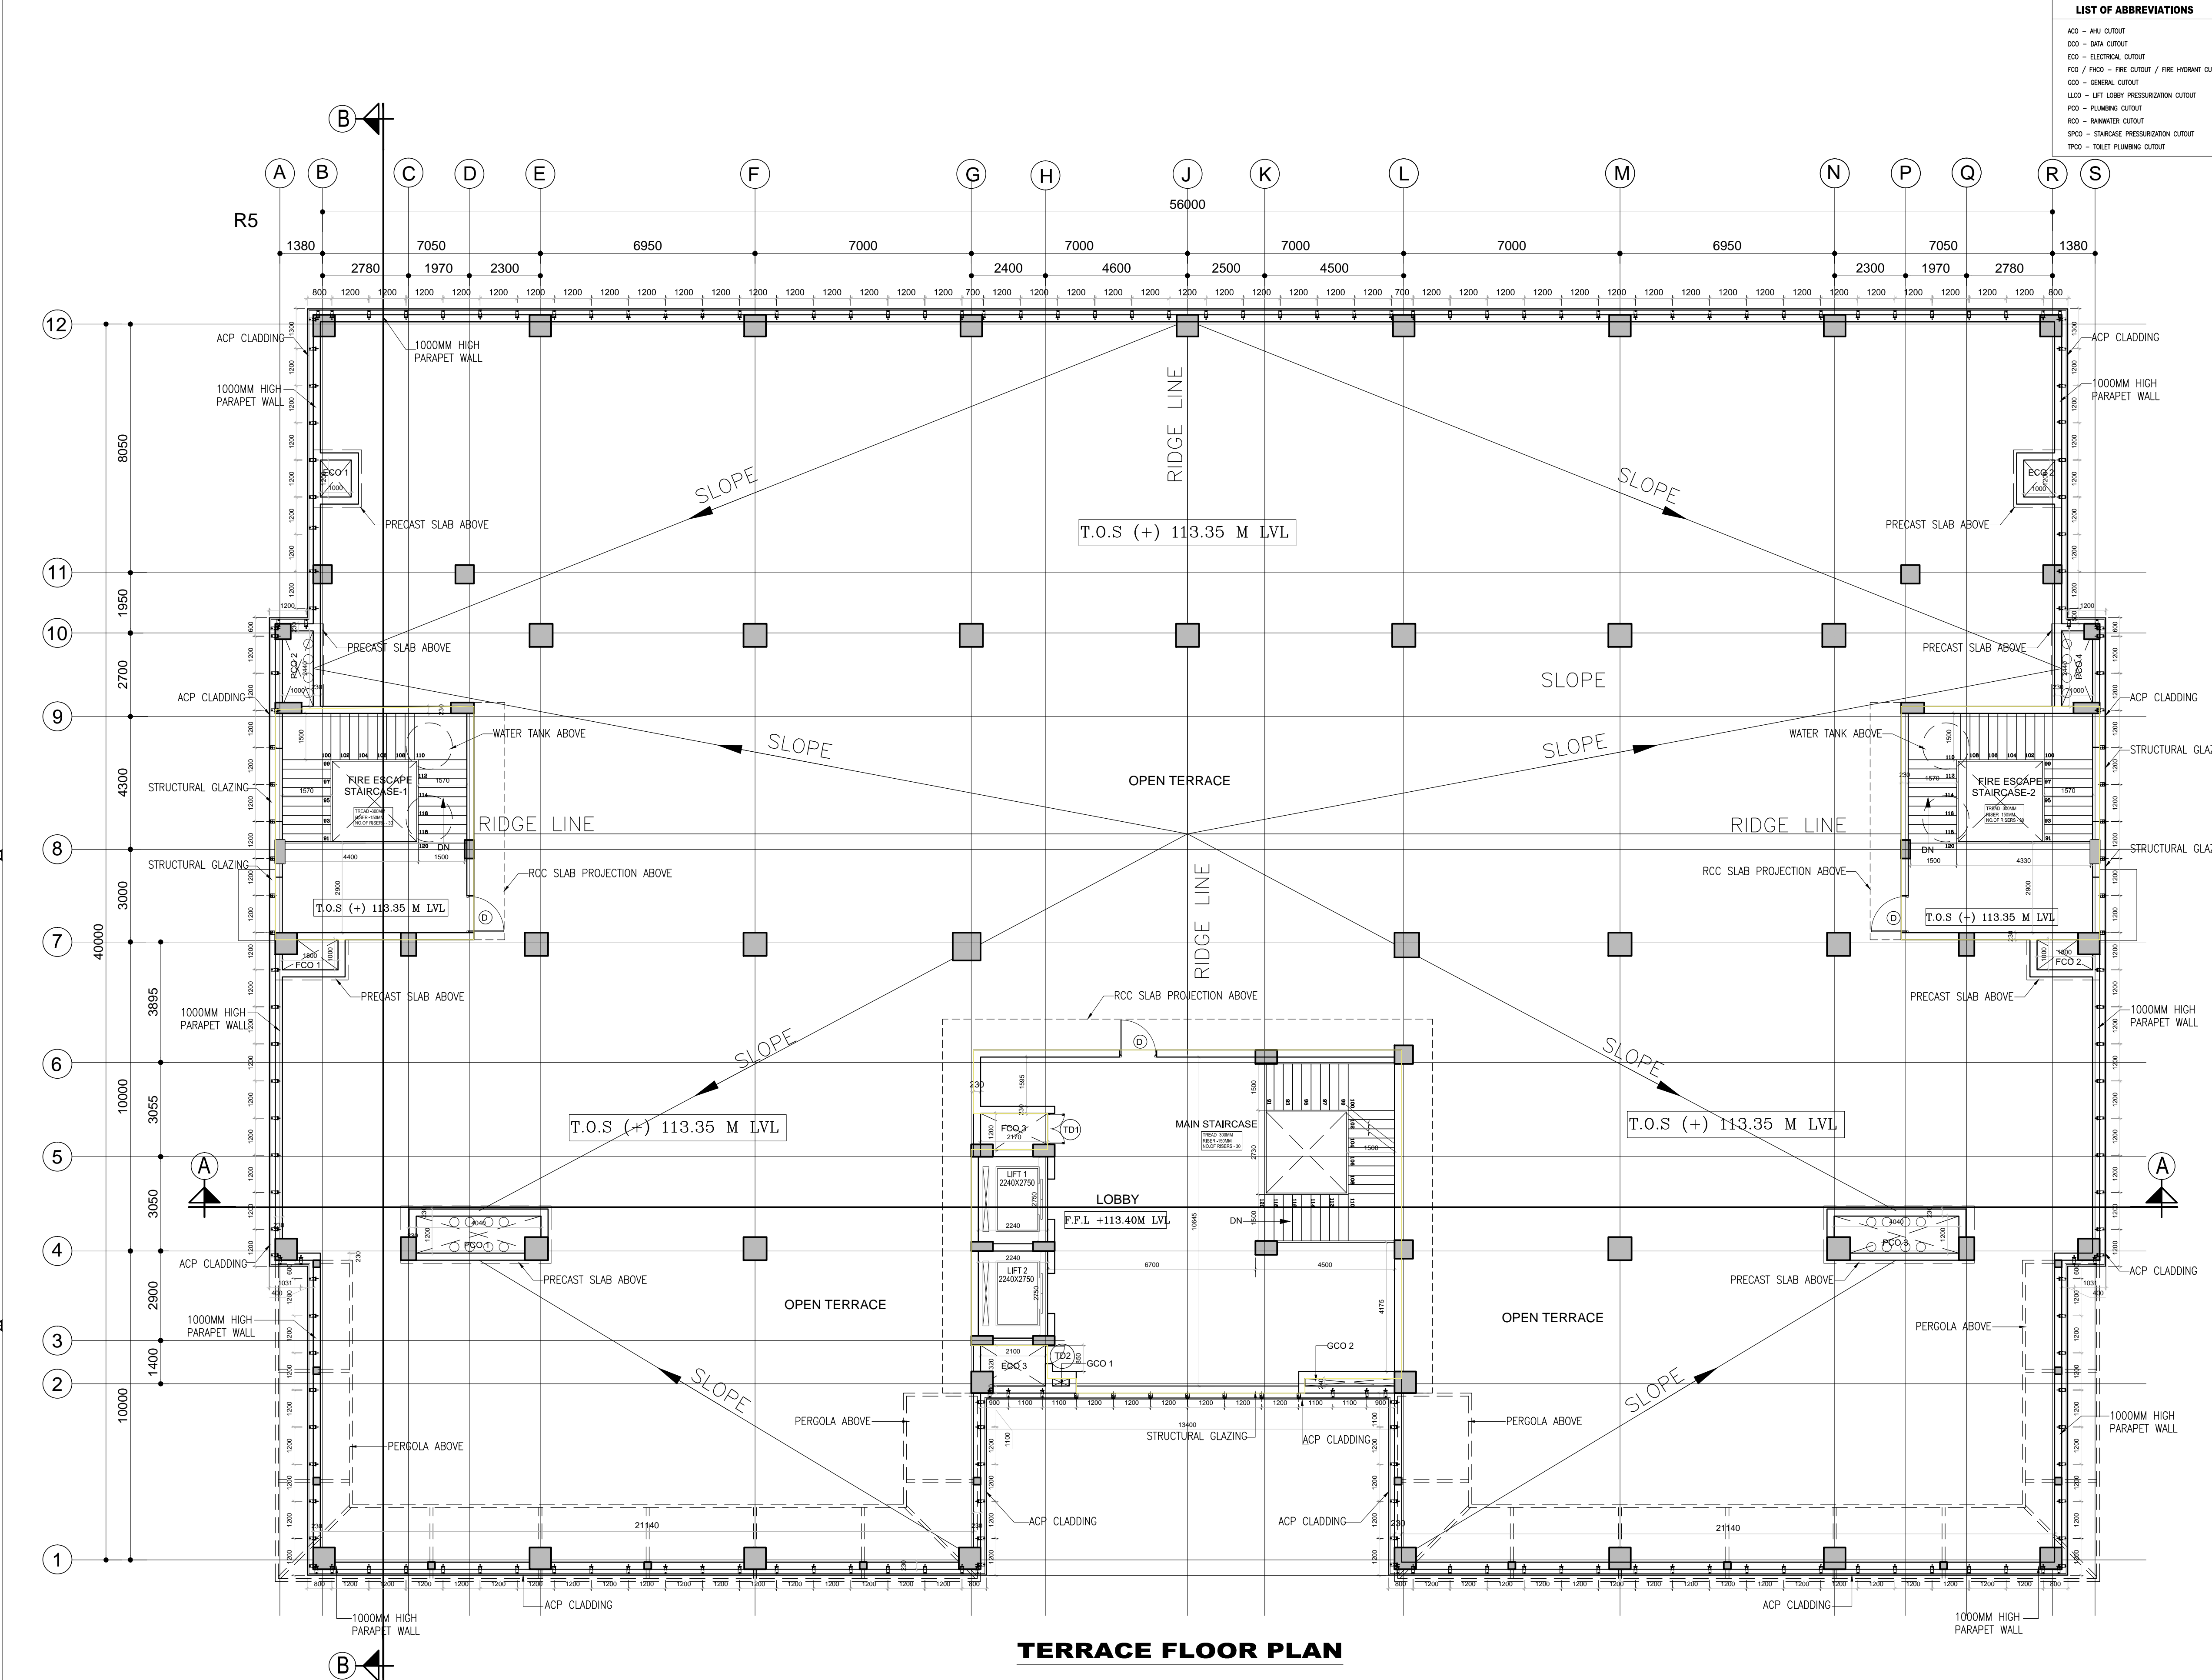

THESE DRAWINGS ARE THE PROPERTY OF CRN. THESE DRAWINGS ARE TO BE USED ONLY FOR THE PROJECT AND SITE FOR WHICH THEY HAVE BEEN PREPARED. THESE DRAWINGS CANNOT BE REPRODUCED, COPIED IN WHOLE OR IN PART WITHOUT PRIOR EXPRESSED WRITTEN CONSENT OF CRN. IF YOU WANT TO USE THESE DRAWINGS FOR ANY OTHER PROJECT, YOU MUST CONTACT CRN.