

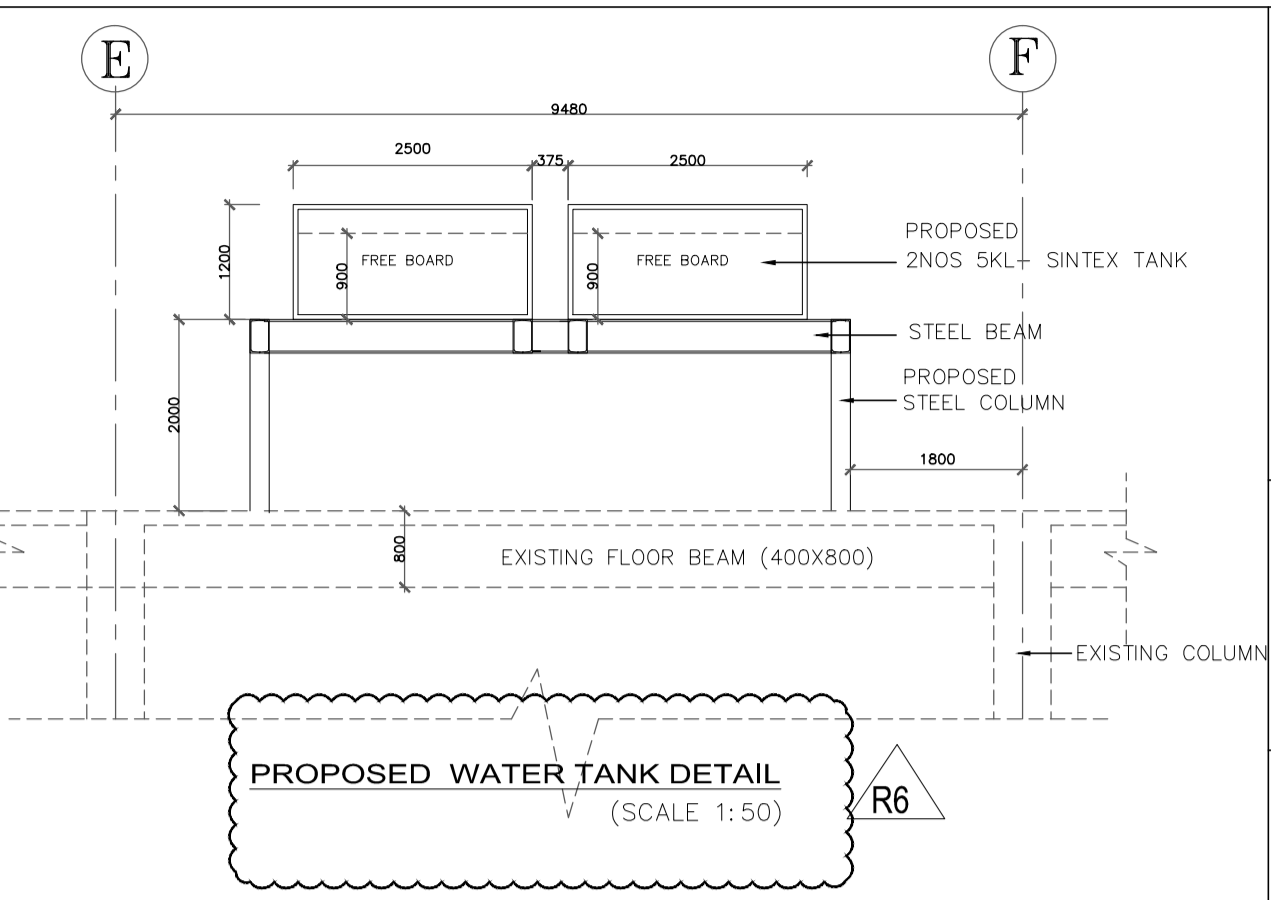


TERRACE FLOOR (2) PLAN AT 116.00M LVL
(SCALE 1:150)

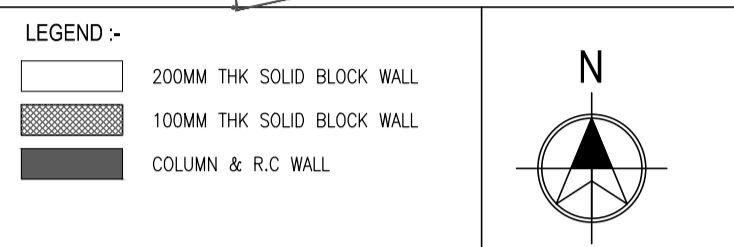

PROPOSED WATER TANK DETAIL
(SCALE 1:50)

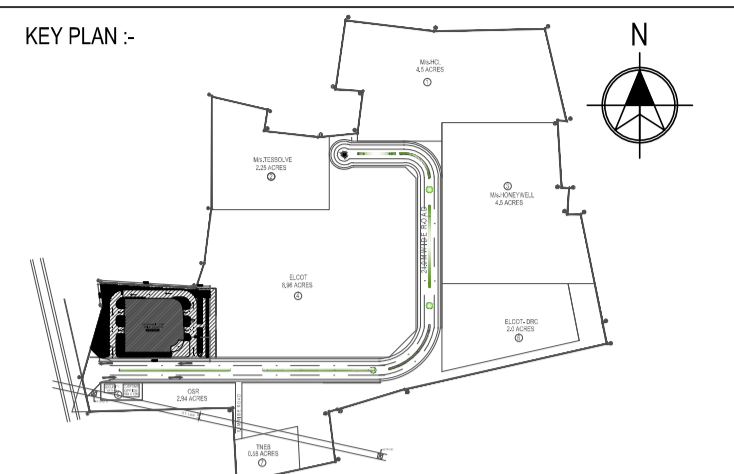


GENERAL NOTES :
 *ALL DIMENSIONS ARE IN MILLIMETRES AND ARE UNFINISHED DIMENSIONS UNLESS OTHERWISE SPECIFIED.
 *ALL LEVELS ARE IN METRES AND ARE UNFINISHED LEVELS UNLESS OTHERWISE SPECIFIED.
 *DO NOT SCALE DRAWINGS. ONLY WRITTEN DIMENSIONS SHALL BE FOLLOWED. ANY DISCREPANCIES NOTED SHALL BE BROUGHT TO THE NOTICE OF THE ARCHITECT PRIOR TO EXECUTION.
 *FOR DETAILS SUCH AS DOORS, WINDOWS, GRILLS, GATES, SKYLIGHT, TOILETS, STAIRCASES, HANDRAIL, RAILING, ETC. REFER RESPECTIVE ARCHITECTURAL DRAWINGS.
 *THESE DRAWINGS SHALL BE CORRELATED AND READ IN CONJUNCTION WITH RESPECTIVE CONSULTANT'S APPROVED DRAWINGS FOR STRUCTURAL MEMBERS, SERVICES SUCH AS PLUMBING, SANITARY, ELECTRICAL, AIR-CONDITIONING, VENTILATION, RAINWATER DRAINAGE & WATERPROOFING AND LANDSCAPING. ANY DISCREPANCIES NOTED SHALL BE BROUGHT TO THE NOTICE OF THE ARCHITECT PRIOR TO EXECUTION.
 *ALL TOILETS WILL HAVE SINK FLOORS (UNLESS OTHERWISE SPECIFIED) AS PER RESPECTIVE STRUCTURAL DRAWINGS, AND WATERPROOFING AS PER SPECIFICATION.
 *ALL ROOF SLABS TO HAVE WATERPROOFING AND INSULATION TREATMENT AS PER SPECIFICATIONS.

SCHEDULE OF JOINERY			
TYPE	DESCRIPTION	SIZE	NO.
MD	MAIN DOOR (GLASS)	2000 x 2100	-
D	DOOR	2000 x 2100	-
D1	DOOR	1200 x 2100	-
D2	DOOR	1000 x 2100	2
D3	DOOR	750 x 2100	-
SD	FIRE RATED STEEL DOOR	1800 x 2100	-
W	WINDOW	1500 x 1500	-
W1	WINDOW	2000 x 1500	-
V1	VENTILATOR	900 x 600	-

NOTE :
 F.G.L +99.50 LVL
 STILT FLOOR F.F.L +100.00 LVL
 FIRST FLOOR F.F.L +103.00 LVL
 SECOND FLOOR F.F.L +107.10 LVL
 TERRACE FLOOR(1) F.F.L +111.20 LVL
 TERRACE FLOOR (2) F.F.L +116.00 LVL

REV.	DESCRIPTION	DATE	BY	CHKD.
R6	2NOS 5SKL SINTEX TANK LOCATION APPROVAL	19.11.15	ARN	SRINIVASAN
R5	TERRACE ROOF TRUSS EXTEND TO TOILET AREA	05.01.11	NAK	VM
R4	ROOF TRUSS REVISED	22.12.10	EV	VM
R3	REVISED AS PER LATEST FLOOR PLANS	19.10.10	BSD	VM
R2	REVISED AS PER COMMENTS ON MEETING DATED 09-08-10 & CAFETERIA ADDED	11.08.10	NAK	VM
R1	LIFT MACHINE ROOM STEEL STAIRCASE DETAIL REVISED	20.07.10	NAK	VM
R0	FIRST ISSUE	09.07.10	MI	VM

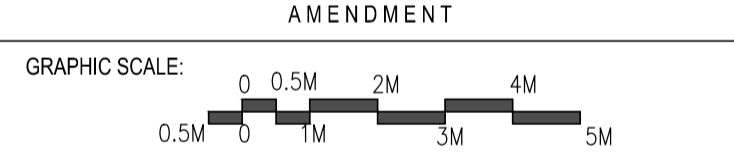

CLIENT:
 ELECTRONICS CORPORATION OF TAMILNADU LTD.,
 IT PARK -ILANTHAIKULAM, MADURAI

PROJECT:
 PROPOSED IT BUILDING AT MADURAI

DRAWING TITLE:
 TERRACE FLOOR (2) PLAN AT 116.00M LVL

SCALE : 1:150	DRAWN : M.MUNDATHI	R6
DATE : 07.07.10	CHKD : V.MAHIMAN	
DRAWING NO: Elc-M-Arch-MI-2010-116153		-

ARCHITECTURE • INTERIOR DESIGN • ENGINEERING • PLANNING • CONSTRUCTION MANAGEMENT

CRN
 C.R. NARAYANA RAO
 # 10, KARPAKAMBAL NAGAR,
 MYLAPPORE, CHENNAI-600 004

B.Tech, (Hons.), M.S., (II), Ph.D., M.Am.Soc. C.E., F.I.E., F.I.V.,
 Chartered Engineer - Registered Architect.

THESE DRAWINGS ARE UNDER COPYRIGHT AND ARE THE PROPERTY OF CRN. NONE OF THE DRAWINGS AND RELATED DOCUMENTS SHALL BE REPRODUCED OR TRANSMITTED IN ANY FORM OR BY ANY MEANS, ELECTRONIC OR MECHANICAL, WITHOUT THE WRITTEN PERMISSION OF CRN. THESE DRAWINGS CANNOT BE LOANED, COPIED, REPRODUCED, OR USED FOR ANY PURPOSE OTHER THAN THAT FOR WHICH IT HAS BEEN LOANED. AFTER FULFILLING THE PURPOSE OF ISSUE THE DRAWINGS SHALL BE RETURNED TO CRN.